
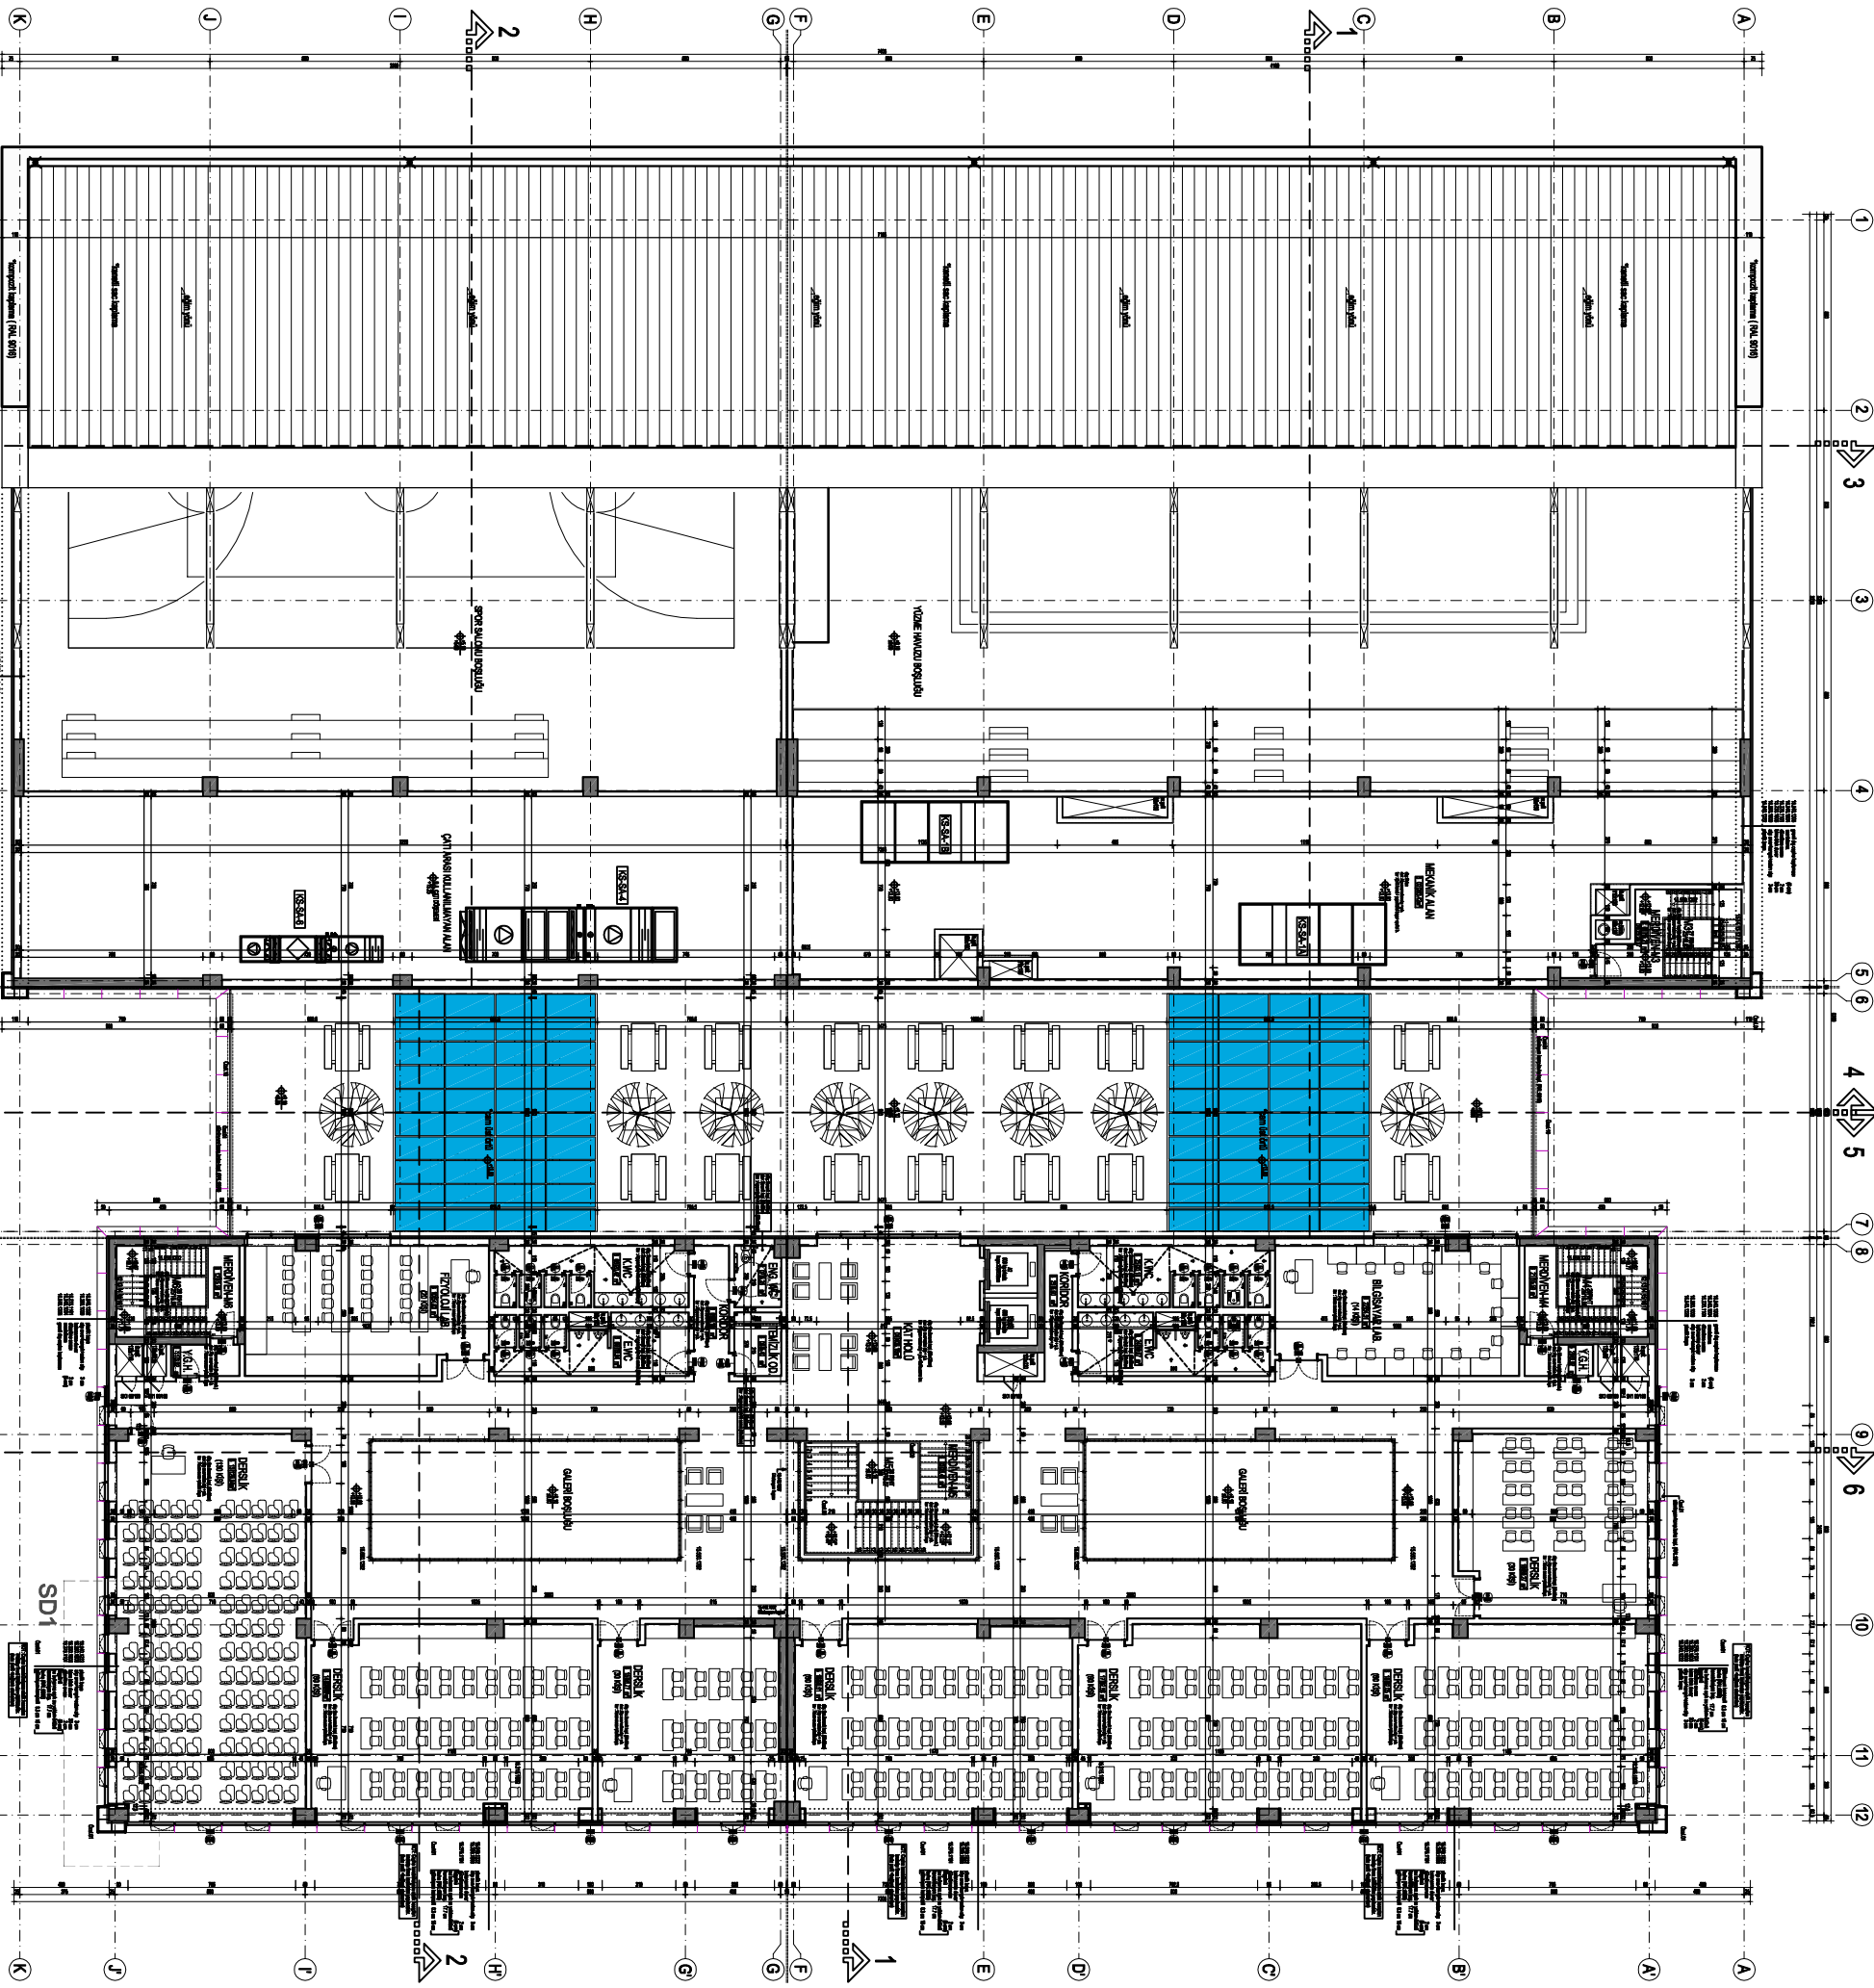


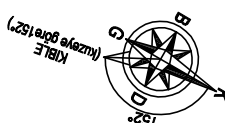

Eğitim Binaları : 1428.84 m²
3. Kat İlgilil Alanı : 1428.84 m²
Toplam İlgilil Alanı : 13904.82 m²
3. KAT PLANI 1:100